


# DOLCETTO


**Optional Walkout Finished Basement Plan**

Scale: 1/4" = 1'-0"

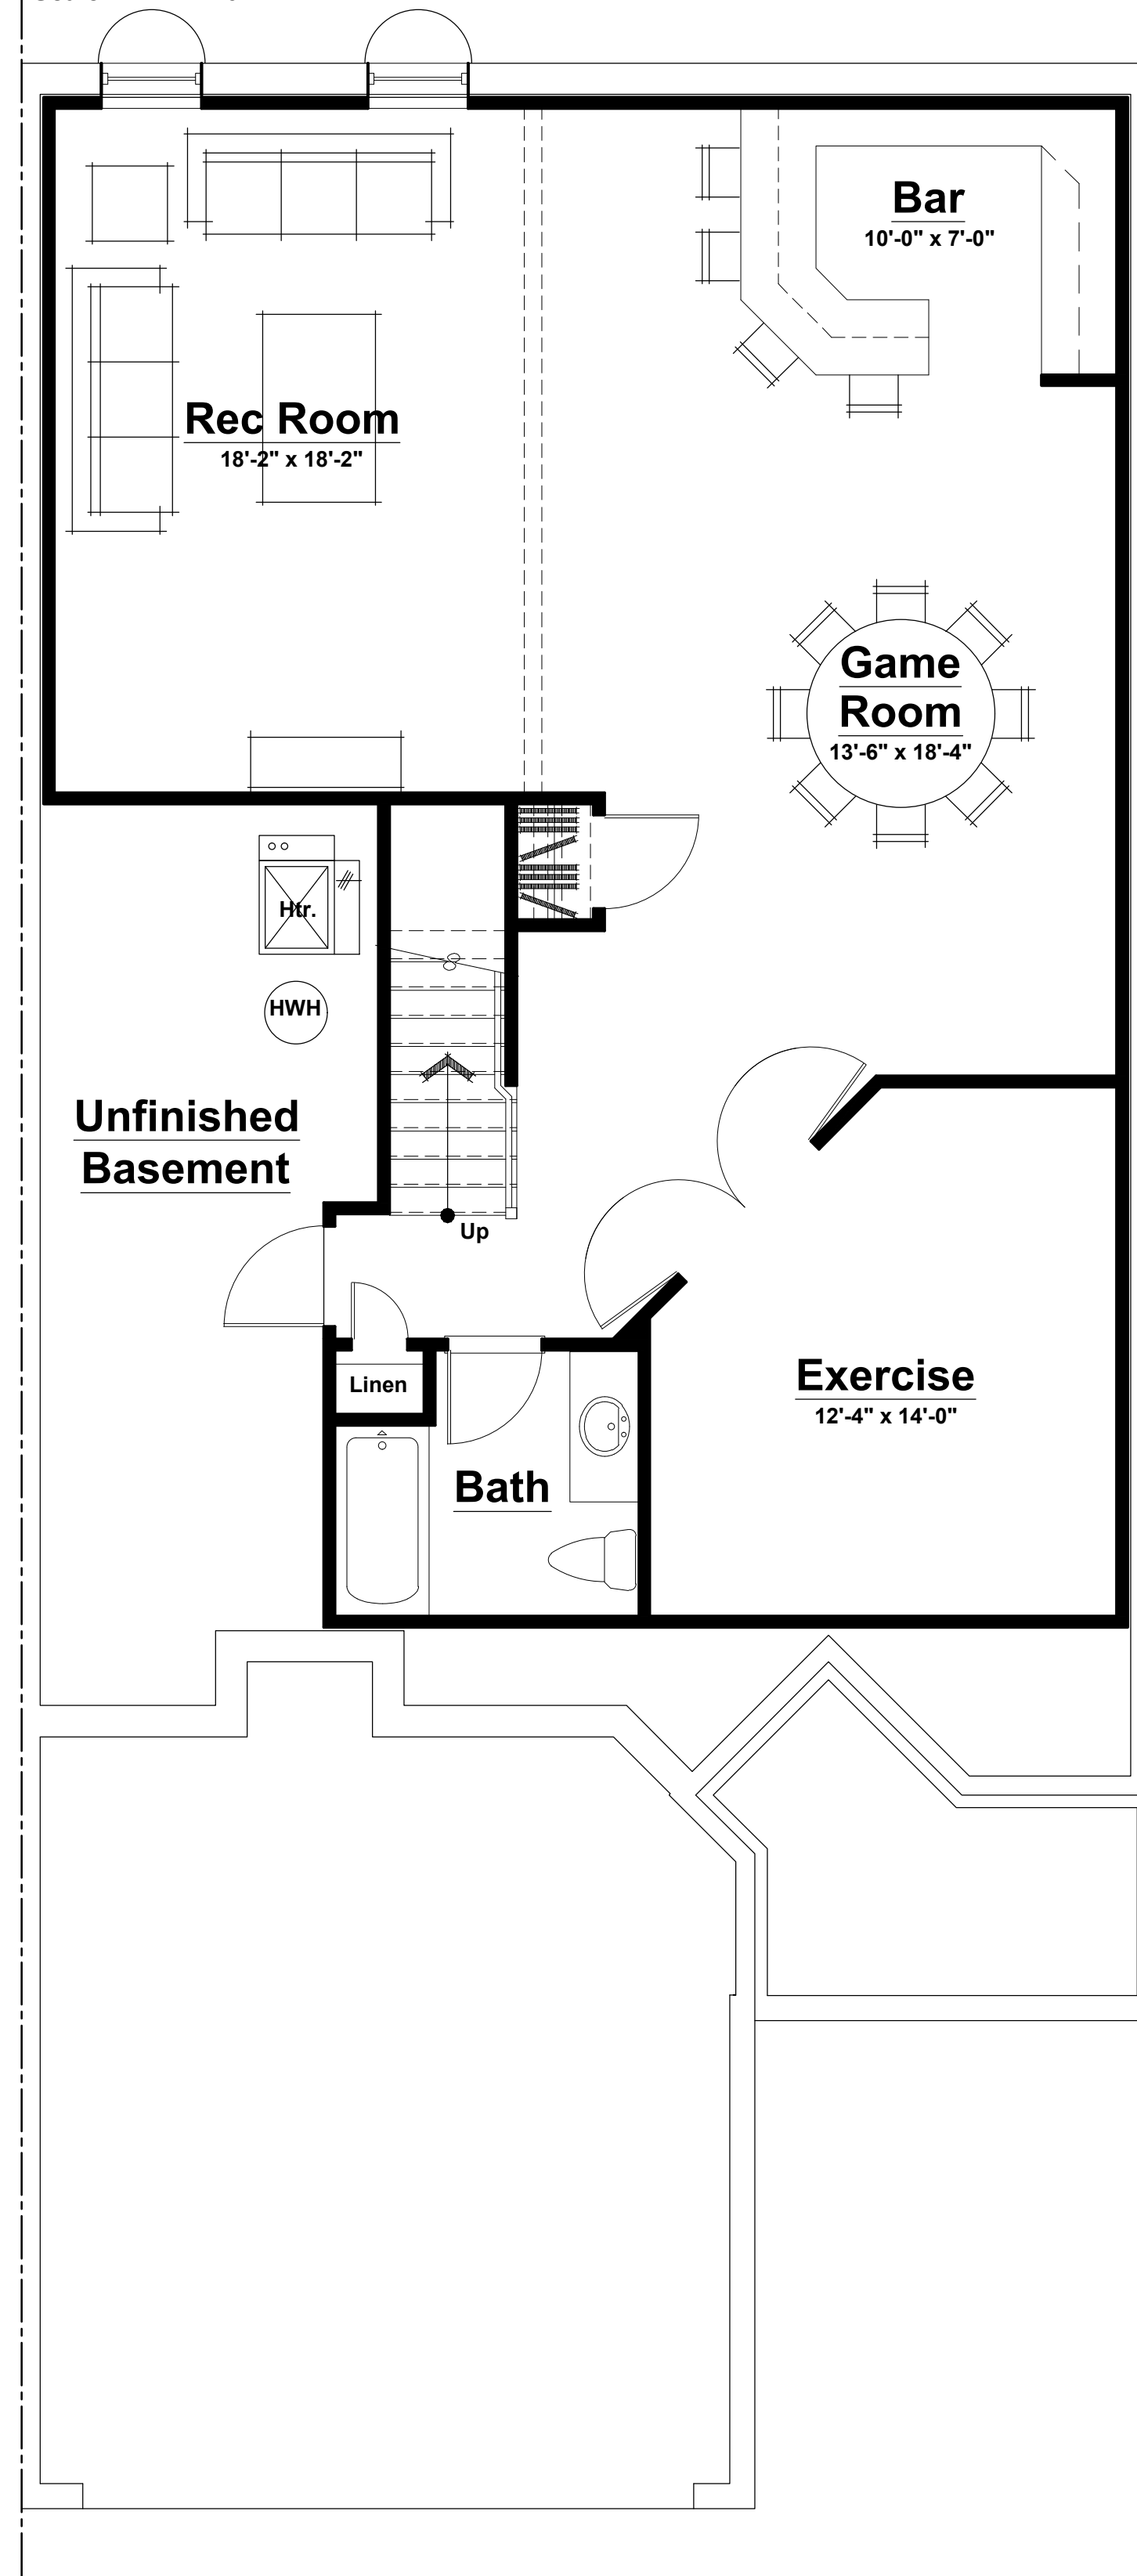


**Optional Finished Basement Plan**

Scale: 1/4" = 1'-0"

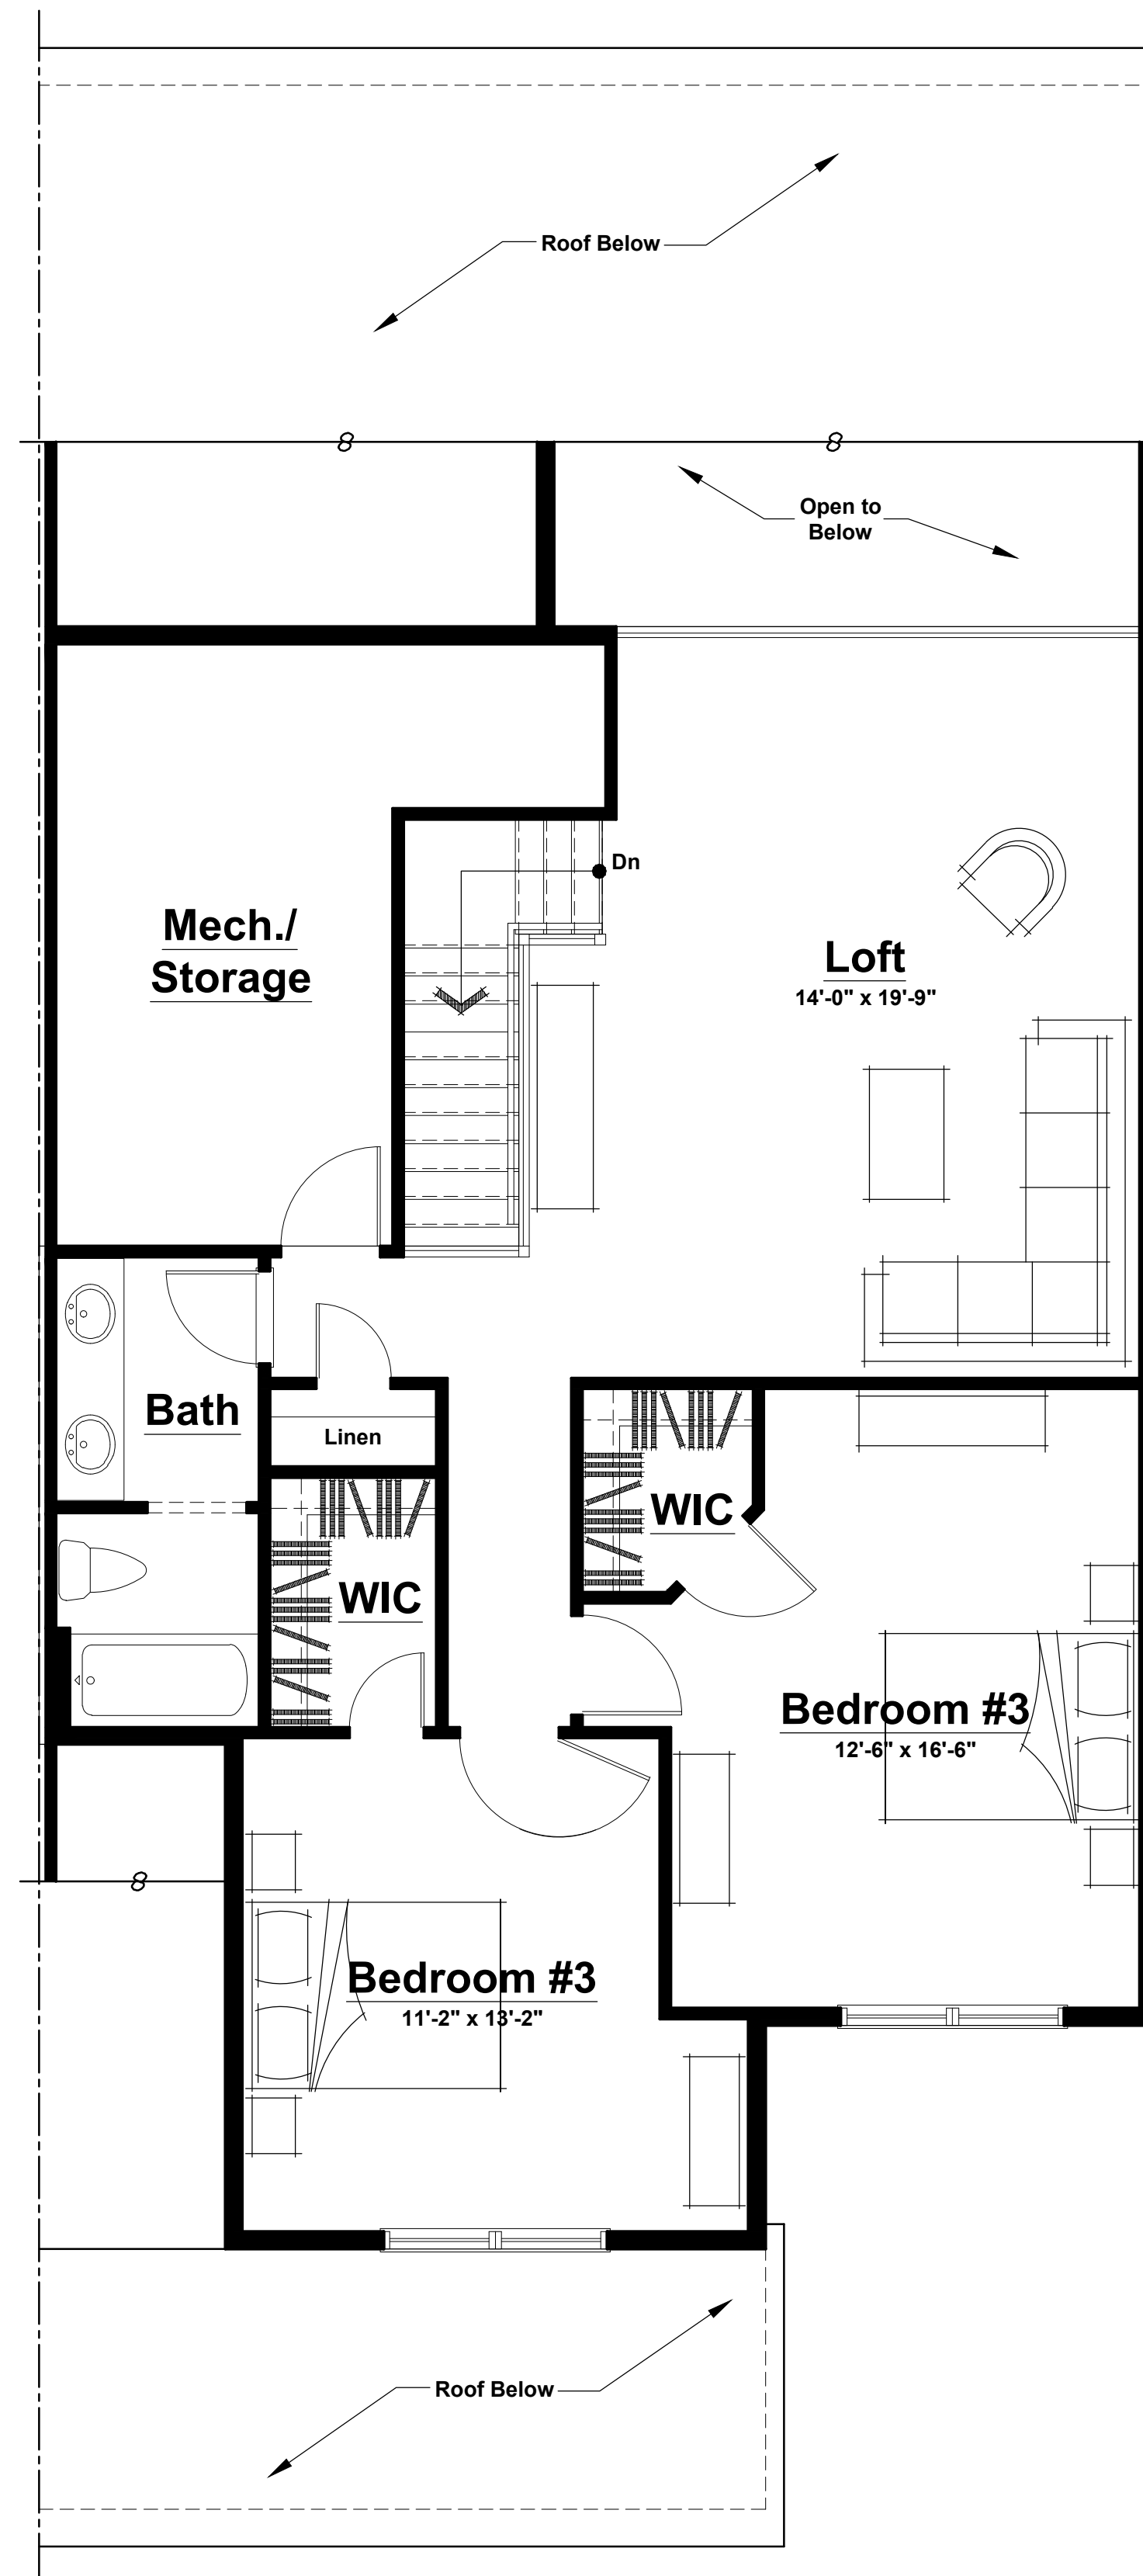

**Second Floor Plan**

Scale: 1/4" = 1'-0"

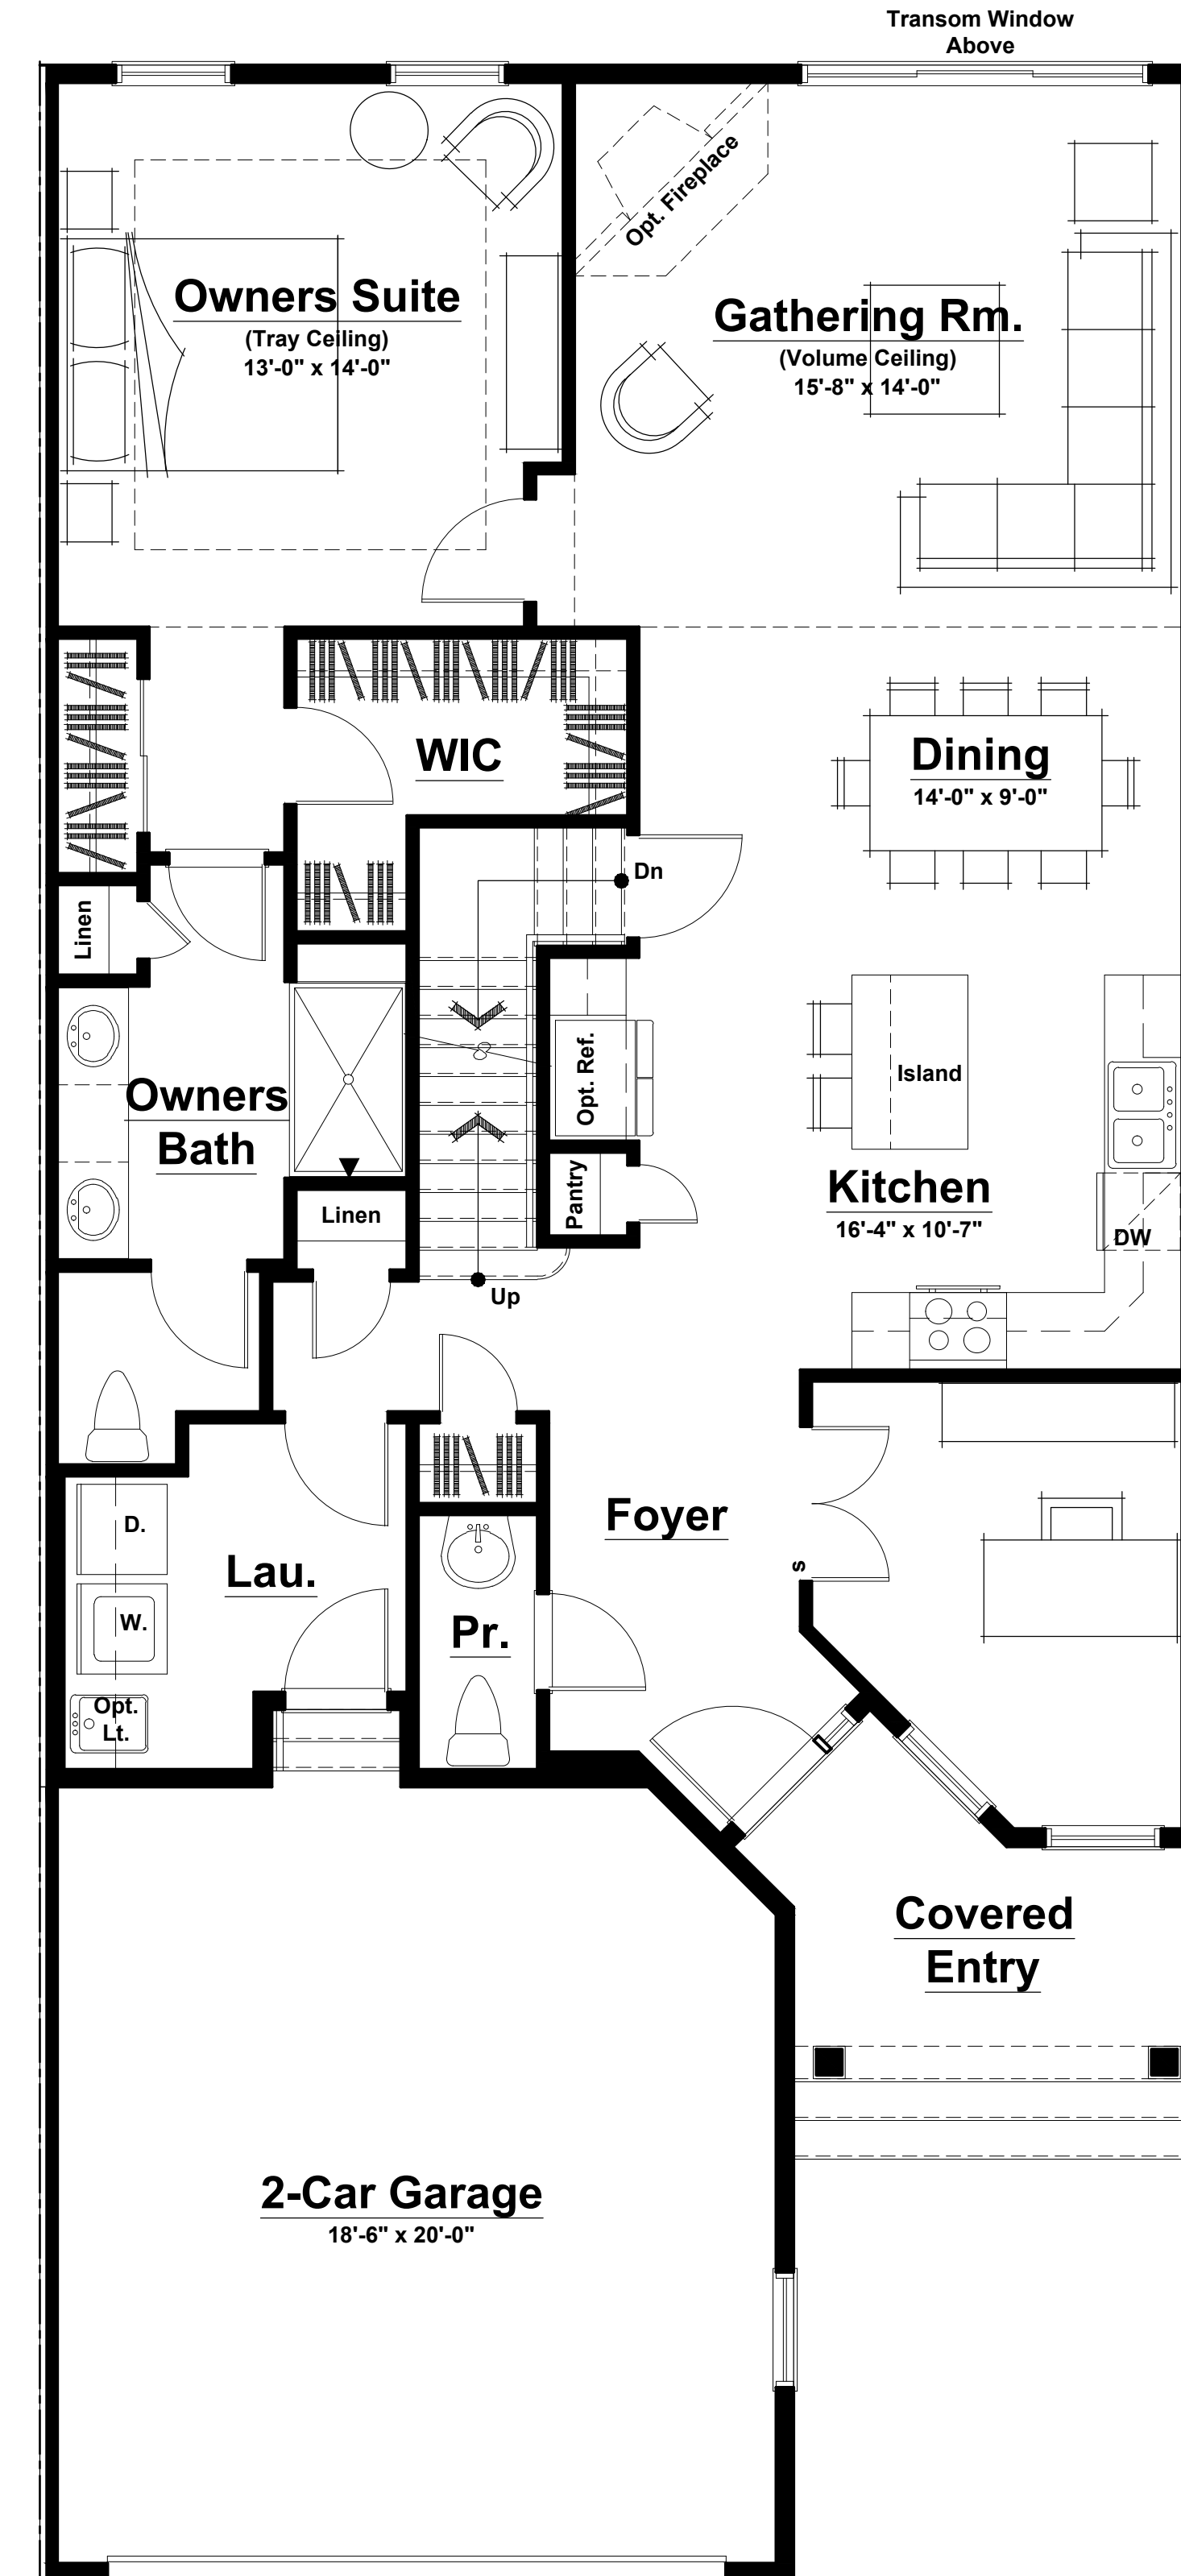

**First Floor Plan**

Scale: 1/4" = 1'-0"

**EL**

d d d d d C d d dd d T d d d d d T d d d d d