



Sharbell Building Company LLC

SUMMARY SELECTION SHEET

HOUSE NUMBER: 02575143
DEVELOPMENT: IA-Vintage at Hamilton (IA)
LOT NUMBER: 47.143
BUYER'S NAME: SPEC, SPEC
BUYER'S EMAIL:
JOB ADDRESS: 53 Sportsman Boulevard
PHONE:
PERMIT NUMBER:
WO STAGE: 2
PO STAGE: 2
START:
SUPERCEDES START:

SUPERINTENDENT:
SUPER PHONE: ( ) -
SUPER EMAIL:

( ) SALES SUPPORT | CONSTR SUPPORT ( )
( ) SALES MANAGER | CONSTR MANAGER ( )
ATTACHMENT:( ) FACADE ( ) FLOOR PLANS ( ) OTHER

Table with 3 columns: CHANGE ORD, DATE, ACCEPTED. Rows include 001 (10/17/23) and 002 (04/01/24).

Table with 8 columns: COMPANY, DEV, HOUSE, BLOCK, LOT, MODEL/ELEVATION, RELEASED, ORIENT. Row 005: IA, 02575143, 2575, 47.143, 004-Dolcetto (D) 1 -Elev. 1, 10/17/23, Per Plan

Table with 3 columns: QTY, OPTION, DESCRIPTION/TAG. Includes structural items like 'Basement slab rough plumbing' and electric items like 'RECESSED LIGHT'.

Table titled 'STANDARD SELECTIONS' listing items like Kitchen Sink, Kitchen Faucet, Master Fixture Color, etc.



Sharbell Building Company LLC

SUMMARY SELECTION SHEET

HOUSE NUMBER: 02575143

DEVELOPMENT: IA-Vintage at Hamilton (IA)

LOT NUMBER: 47.143

BUYER'S NAME: SPEC, SPEC

BUYER'S EMAIL:

JOB ADDRESS: 53 Sportsman Boulevard

PHONE:

SUPERINTENDENT:

SUPER PHONE: ( ) -

SUPER EMAIL:

STANDARD SELECTIONS

- Bsmt Bath Fixture
- Bsmt Bath Faucets
- Interior Rail Stain
- Kitchen Cabinets
- Master Cabinets
- Powder Room Cabinet
- 2nd Flr Bath Cabinet
- Bsmt Bath Cabinet
- Drop Zone Base Cab
- Kitchen Top
- Master Bath Top
- Powder Room Top
- 2nd Floor Bath Top
- Bsmt Bath Top
- Bsmt Bar Top
- Drop Zone Top
- Master Bath Tile
- Second Flr Bath Tile
- Basement Bath Tile
- Carpet
- Hardwood
- LVP
- Fireplace Mantel
- Fireplace Surround
- Shower Doors
- Appliance Package
- Kitchen Cab Hardware
- Bathroom Hardware
- Drop Zone Hardware
- Bsmt Bar Hardware
- Siding
- Roofing
- Stone
- Front Door
- Notes
- Notes
- Notes
- Notes

VN lot 143  
electric  
upgrades


Recessed

- (4) Gathering
- (1) owner Bath
- (6) Loft

Braced Outlet

- Gathering
- owner Bed
- Study
- Bed 2
- Bed 3

- ⊕ = outlet
- ⊕ = GFI outlet
- ⊕ = Floor outlet
- S = switch
- = Recessed light
- ⊕ = Keyless
- = Pendant light
- ⊕ = Exhaust fan
- light combo
- △ = CAT 2

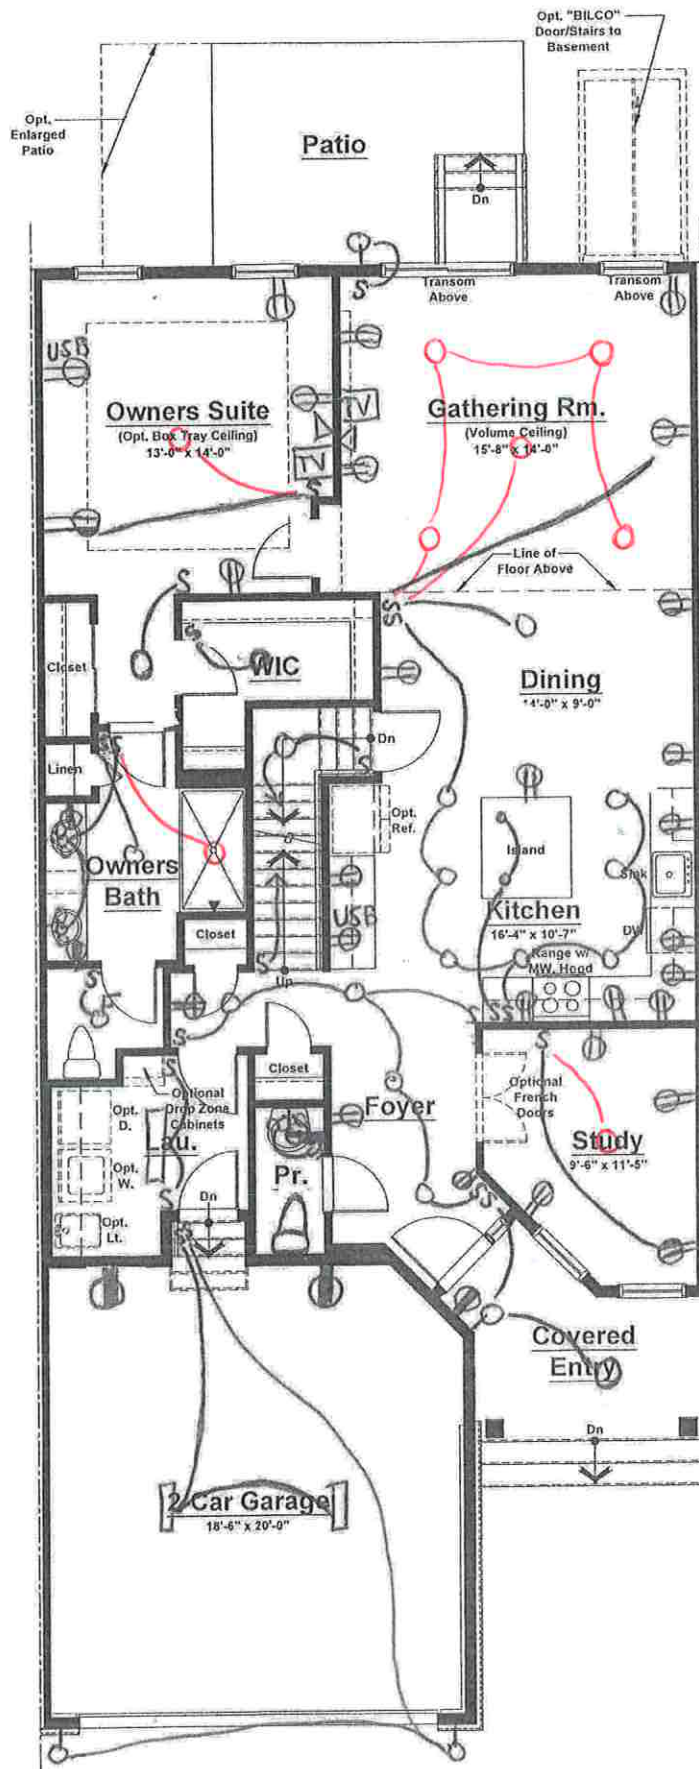

Unit 'D' - First Floor Plan  
Elevation #1


Standard Electrical Plan. Locations are approximate and can not be changed.

**Unit 'D' (Int. Unit)**

First Floor	1,335 sq. ft.
Second Floor	1,131 sq. ft.
Total	2,466 sq. ft.
Garage	401 sq. ft.

VN lot 143  
 electric  
 upgrades

- ⊕ = outlet
- ⊕ = GFI outlet
- ⊕ = Floor outlet
- S = switch
- = Recessed light
- ⊕ = Keyless
- = Pendant light
- ⊕ = Exhaust fan light combo
- Δ = CAT 6

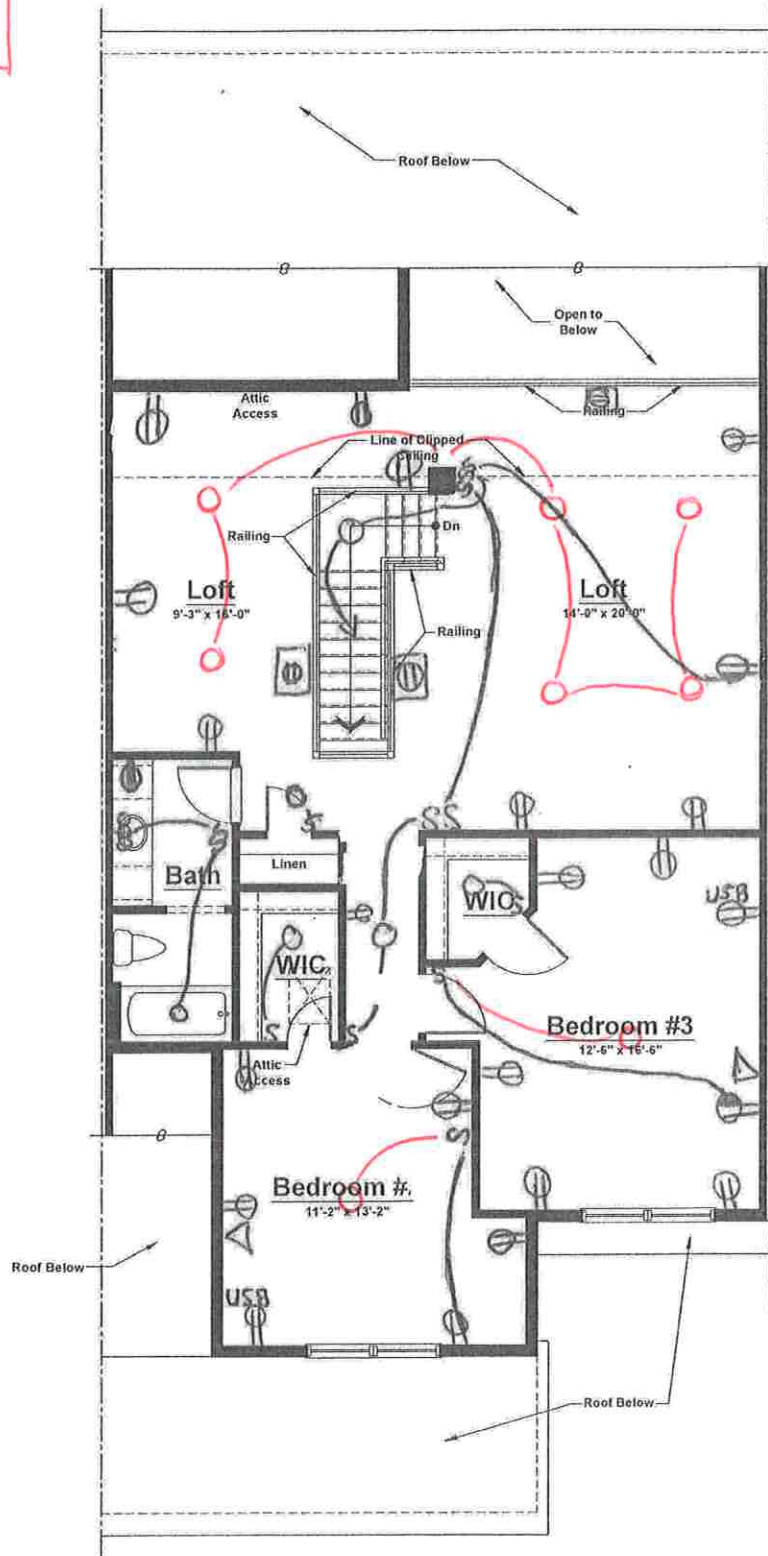


Unit 'D' - Second Floor Plan  
 Elevation #1

Standard Electrical Plan. Locations are approximate and can not be changed.

VN lot 143  
 electric  
 upgrades

- ⦿ = outlet
- ⦿ = GFI outlet
- ⦿ = Floor outlet
- S = switch
- O = Recessed light
- M O = Keyless
- = Pendant light
- E = Exhaust fan
- light combo
- Δ = CAT u

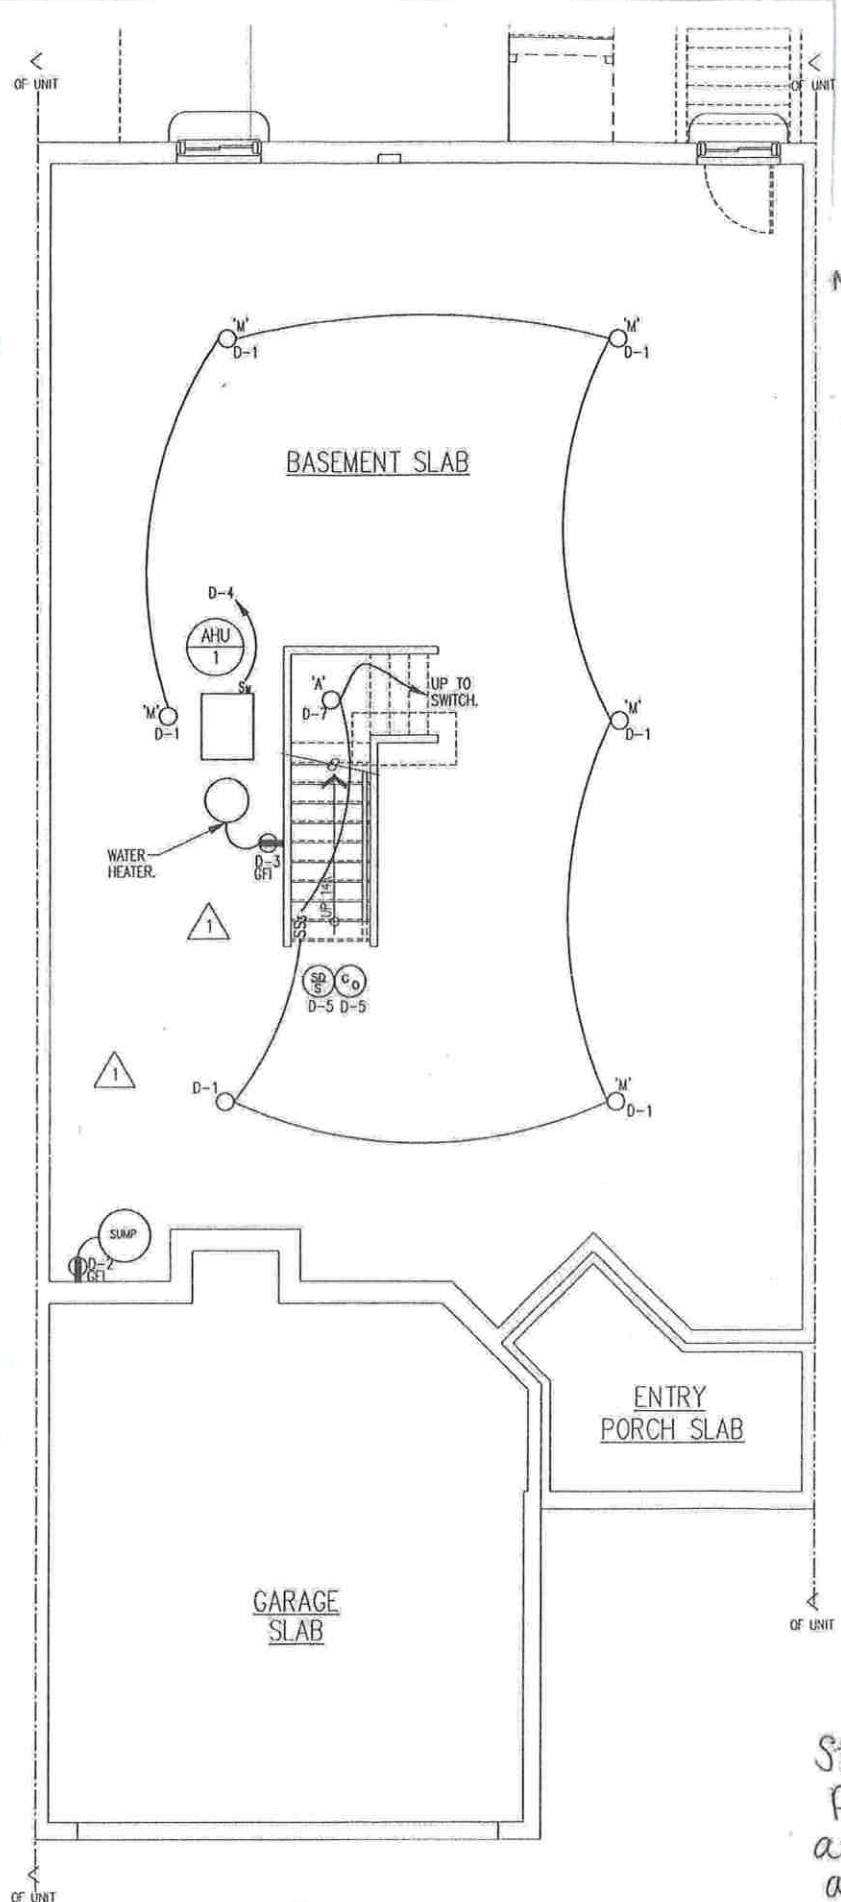

Standard Electrical  
 Plan. Locations  
 are approximate  
 and can not be  
 changed.

Unit D  
**ELECTRICAL BASEMENT FLOOR PLAN**  
 SCALE: 1/4" = 1'-0"