



Sharbell Building Company LLC

SUMMARY SELECTION SHEET

HOUSE NUMBER: 02575160
DEVELOPMENT: IA-Vintage at Hamilton (IA)
LOT NUMBER: 47.160
BUYER'S NAME: SPEC, SPEC
BUYER'S EMAIL:
JOB ADDRESS: 66 Kay Chiarello Way
PHONE:

SUPERINTENDENT:
SUPER PHONE: () -
SUPER EMAIL:

PERMIT NUMBER:
WO STAGE: 2
PO STAGE: 2

() SALES SUPPORT | CONSTR SUPPORT ()
() SALES MANAGER | CONSTR MANAGER ()
ATTACHMENT:() FACADE () FLOOR PLANS () OTHER

START:
SUPERCEDES START:

#001 - structural
#002 - electric

Table with 3 columns: CHANGE ORD, DATE, ACCEPTED. Rows: 001 (01/08/24, 01/15/24), 002 (05/20/24, 05/29/24)

Table with 8 columns: COMPANY, DEV, HOUSE, BLOCK, LOT, MODEL/ELEVATION, RELEASED, ORIENT. Row: 005, IA, 02575160, 2575, 47.160, 001-Asti (A) 2 -Elev. 2, 01/15/24, Per Plan

Table with 3 columns: QTY, OPTION, DESCRIPTION/TAG. Rows: 1 05261 Structural Master Tray Ceiling; 12 36001 Electric RECESSED LIGHT (4) Gathering, (8) Loft; 5 38003 Braced Outlet for fan & light with single switch for independent operation of fan & light with aftermarket switch Gathering, Owner Bed, Bed 2, Bed 3, Study

STANDARD SELECTIONS

Table listing standard selections: Kitchen Sink, Kitchen Faucet, Master Fixture Color, Master Bath Faucet, Powder Room Fixture, Powder Room Faucets, 2nd Flr Bath Fixture, 2nd Flr Bath Faucets, Bsmt Bar Faucet, Bsmt Bar Sink, Bsmt Bath Fixture, Bsmt Bath Faucets



Sharbell Building Company LLC

SUMMARY SELECTION SHEET

HOUSE NUMBER: 02575160

DEVELOPMENT: IA-Vintage at Hamilton (IA)

LOT NUMBER: 47.160

BUYER'S NAME: SPEC, SPEC

BUYER'S EMAIL:

JOB ADDRESS: 66 Kay Chiarello Way

PHONE:

SUPERINTENDENT:

SUPER PHONE: () -

SUPER EMAIL:

STANDARD SELECTIONS


- Interior Rail Stain
- Kitchen Cabinets
- Master Cabinets
- Powder Room Cabinet
- 2nd Flr Bath Cabinet
- Bsmt Bath Cabinet
- Drop Zone Base Cab
- Kitchen Top
- Master Bath Top
- Powder Room Top
- 2nd Floor Bath Top
- Bsmt Bath Top
- Bsmt Bar Top
- Drop Zone Top
- Master Bath Tile
- Second Flr Bath Tile
- Basement Bath Tile
- Carpet
- Hardwood
- LVP
- Fireplace Mantel
- Fireplace Surround
- Shower Doors
- Appliance Package
- Kitchen Cab Hardware
- Bathroom Hardware
- Drop Zone Hardware
- Bsmt Bar Hardware
- Siding
- Roofing
- Stone
- Front Door
- Notes
- Notes
- Notes
- Notes

VN lot 160 - optional electric

Recessed
 (4) Gathering
 (8) Loft

Braced outlet
 Gathering
 Owner Bed
 Bed 2
 Bed 3
 Study

- ⊕ = outlet
- ⊕ = GFI outlet
- ⊕ = Floor outlet
- S = switch
- = Recessed light
- = Keyless
- = Pendant light
- ⊕ = Exhaust fan light combo
- △ = CAT U

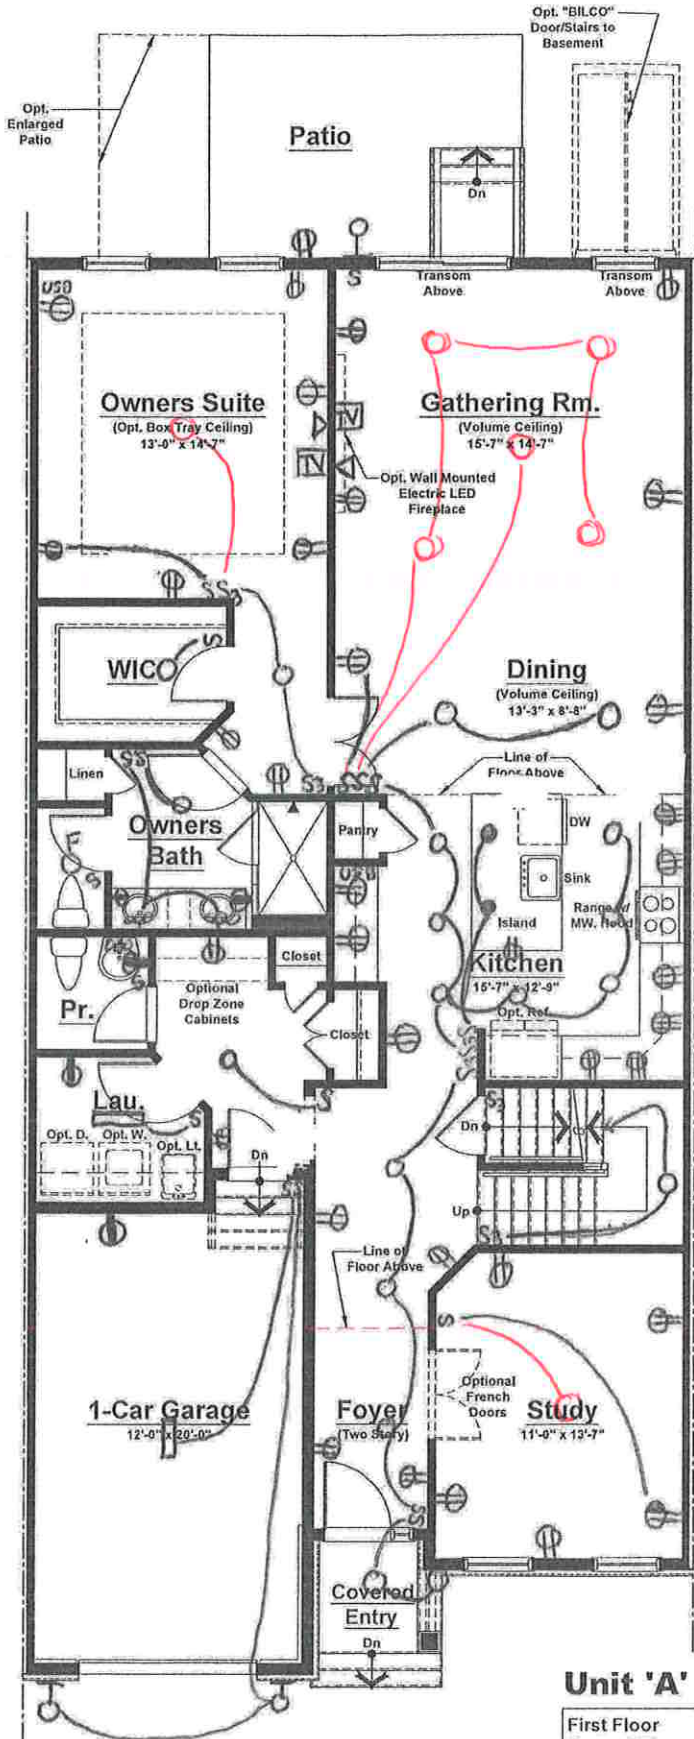


Standard Electrical Plan. Locations are approximate and can not be changed.

Unit 'A' - First Floor Plan
 Elevation #1

Unit 'A' (Int. Unit)	
First Floor	1,538 sq. ft.
Second Floor	882 sq. ft.
Total	2,420 sq. ft.
Garage	266 sq. ft.


VN lot 160 - optional electric

- ⊕ = outlet
- ⊕ = GFI outlet
- ⊕ = Floor outlet
- S = switch
- = Recessed light
- ⊕ = Keyless
- = Pendant light
- ⊕ = Exhaust fan
- ⊕ = light combo
- Δ = CAT 6

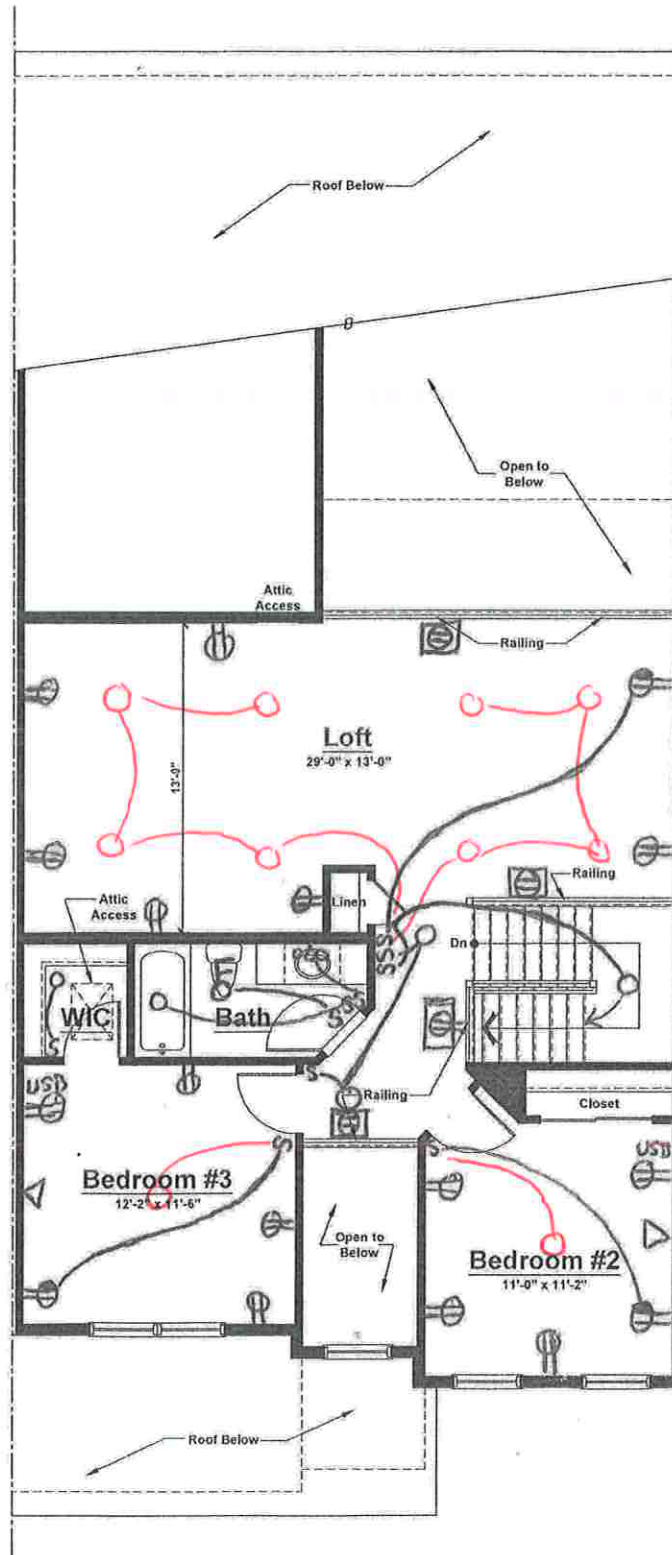

Unit 'A' - Second Floor Plan
Elevation #1

Standard Electrical Plan. Locations are approximate and can not be changed.

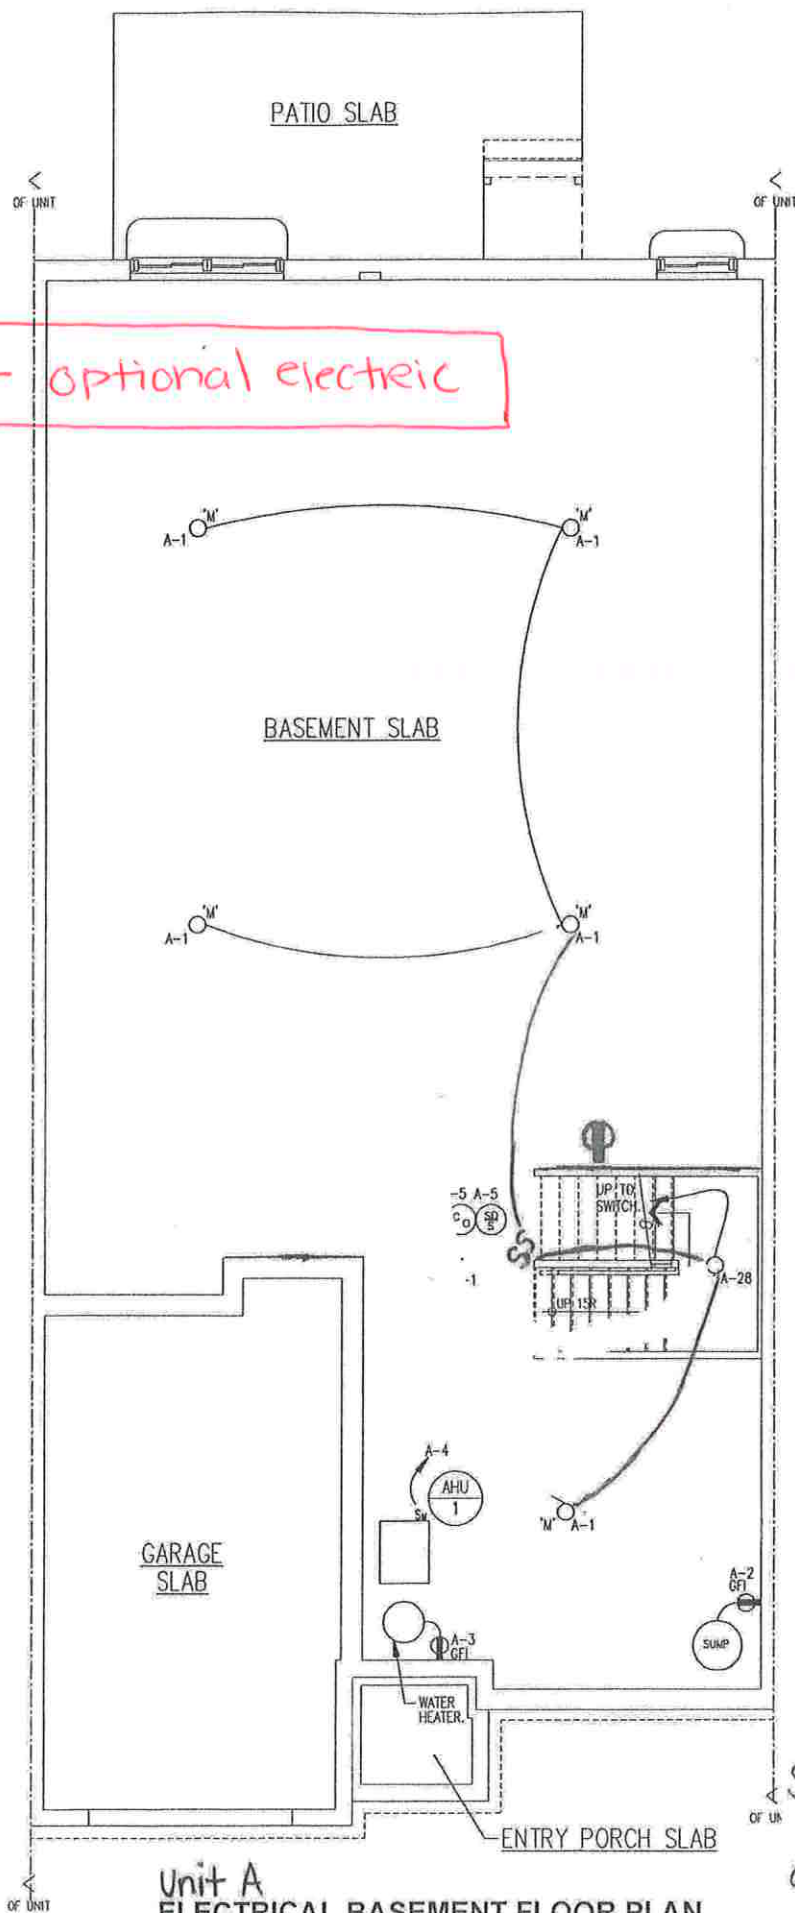

- ⊕ = outlet
- ⊕ = GFI outlet
- ⊕ = Floor outlet
- S = switch
- = Recessed light
- = Keyless
- = Pendant light
- ⊕ = Exhaust-fan light combo
- Δ = CAT 2

VN lot 160 - optional electric

Unit A
ELECTRICAL BASEMENT FLOOR PLAN
 SCALE: 1/4" = 1'-0"

Standard Electrical Plan. Locations are approximate and can not be changed.