



Sharbell Building Company LLC

SUMMARY SELECTION SHEET

HOUSE NUMBER: 02575147
DEVELOPMENT: IA-Vintage at Hamilton (IA)
LOT NUMBER: 47.147
BUYER'S NAME: SPEC, SPEC
BUYER'S EMAIL:
JOB ADDRESS: 20 Kay Chiarello Way
PHONE:
PERMIT NUMBER:
WO STAGE: 1
PO STAGE: 2
START:
SUPERCEDES START:

SUPERINTENDENT:
SUPER PHONE: () -
SUPER EMAIL:

() SALES SUPPORT | CONSTR SUPPORT ()
() SALES MANAGER | CONSTR MANAGER ()
ATTACHMENT:() FACADE () FLOOR PLANS () OTHER

Table with 3 columns: CHANGE ORD, DATE, ACCEPTED. Rows include 001 (10/17/23) and 002 (07/08/24).

Table with 8 columns: COMPANY, DEV, HOUSE, BLOCK, LOT, MODEL/ELEVATION, RELEASED, ORIENT. Row 1: 005, IA, 02575147, 2575, 47.147, 004-Dolcetto (D) 1 -Elev. 1, 10/17/23, Per Plan

Table with 3 columns: QTY, OPTION, DESCRIPTION/TAG. Includes structural items like 'Basement slab rough plumbing' and electric items like 'RECESSED LIGHT'.

Table titled 'STANDARD SELECTIONS' listing items like Kitchen Sink, Kitchen Faucet, Master Fixture Color, etc.



Sharbell Building Company LLC

SUMMARY SELECTION SHEET

HOUSE NUMBER: 02575147

DEVELOPMENT: IA-Vintage at Hamilton (IA)

LOT NUMBER: 47.147

BUYER'S NAME: SPEC, SPEC

BUYER'S EMAIL:

JOB ADDRESS: 20 Kay Chiarello Way

PHONE:

SUPERINTENDENT:

SUPER PHONE: () -

SUPER EMAIL:

STANDARD SELECTIONS


- Bsmt Bath Fixture
- Bsmt Bath Faucets
- Interior Rail Stain
- Kitchen Cabinets
- Master Cabinets
- Powder Room Cabinet
- 2nd Flr Bath Cabinet
- Bsmt Bath Cabinet
- Drop Zone Base Cab
- Kitchen Top
- Master Bath Top
- Powder Room Top
- 2nd Floor Bath Top
- Bsmt Bath Top
- Bsmt Bar Top
- Drop Zone Top
- Master Bath Tile
- Second Flr Bath Tile
- Basement Bath Tile
- Carpet
- Hardwood
- LVP
- Fireplace Mantel
- Fireplace Surround
- Shower Doors
- Appliance Package
- Kitchen Cab Hardware
- Bathroom Hardware
- Drop Zone Hardware
- Bsmt Bar Hardware
- Siding
- Roofing
- Stone
- Front Door
- Notes
- Notes
- Notes
- Notes

VN 10+ 147 - Optional Electric

- ⦿ = outlet
- ⦿ = GFI outlet
- ⦿ = Floor outlet
- S = switch
- = Recessed light
- ⦿ = Keyless
- = Pendant light
- ⦿ = Exhaust fan
- light combo
- Δ = CAT 6

Recessed
 (4) Gathering
 (1) Master Bath
 (6) Loft

Braced outlet
 Gathering
 Owner Bed
 Study
 Bed 2
 Bed 3

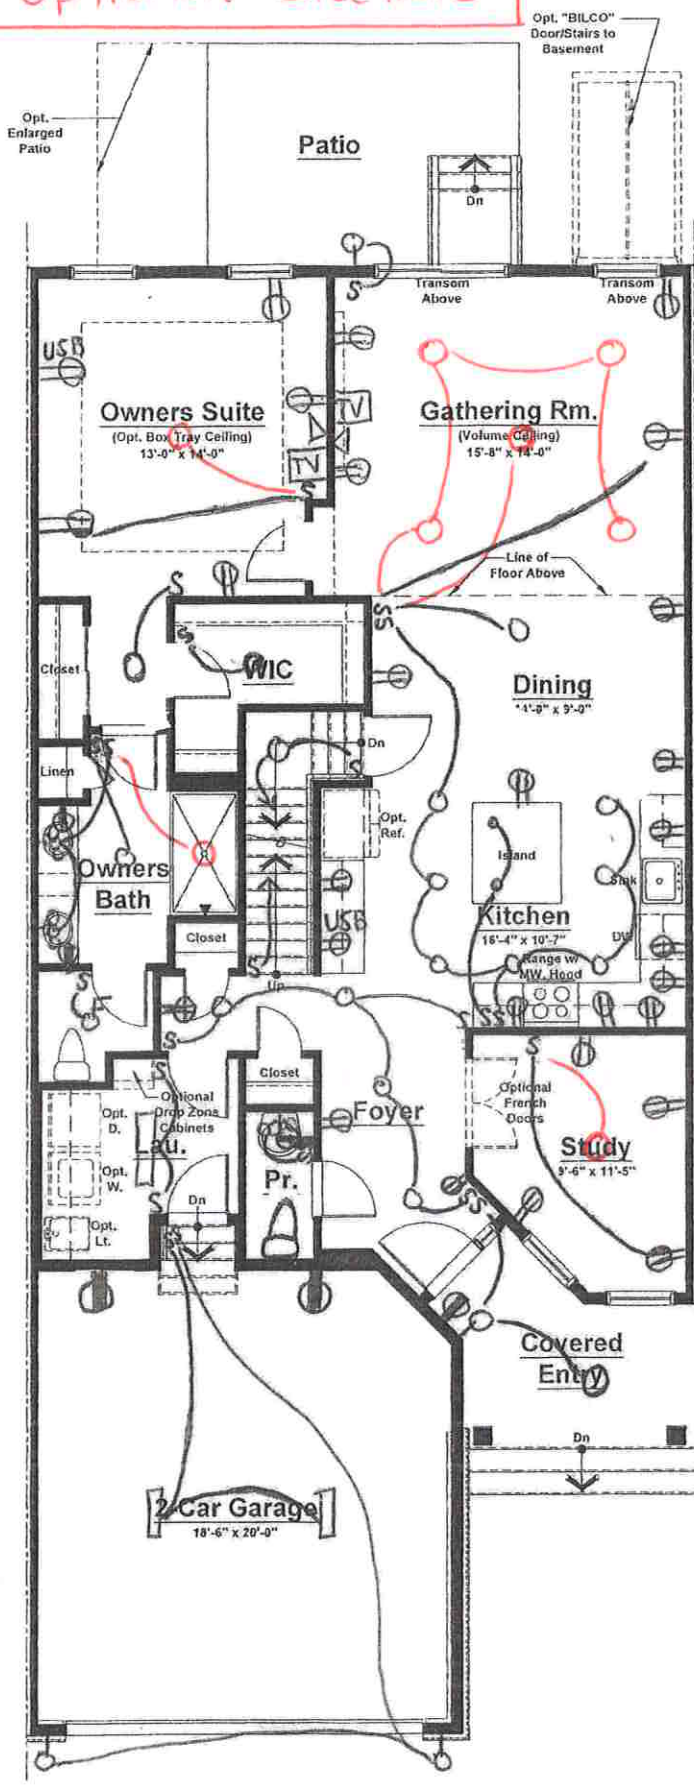


Unit 'D' - First Floor Plan
 Elevation #1

Standard Electrical Plan. Locations are approximate and can not be changed.

Unit 'D' (Int. Unit)	
First Floor	1,335 sq. ft.
Second Floor	1,131 sq. ft.
Total	2,466 sq. ft.
Garage	401 sq. ft.

VN lot 47 - Optional Electric

- ⊕ = outlet
- ⊕ = GFI outlet
- ⊕ = Floor outlet
- S = switch
- = Recessed light
- = Keyless
- = Pendant light
- ⊕ = Exhaust fan light combo
- Δ = CAT 6

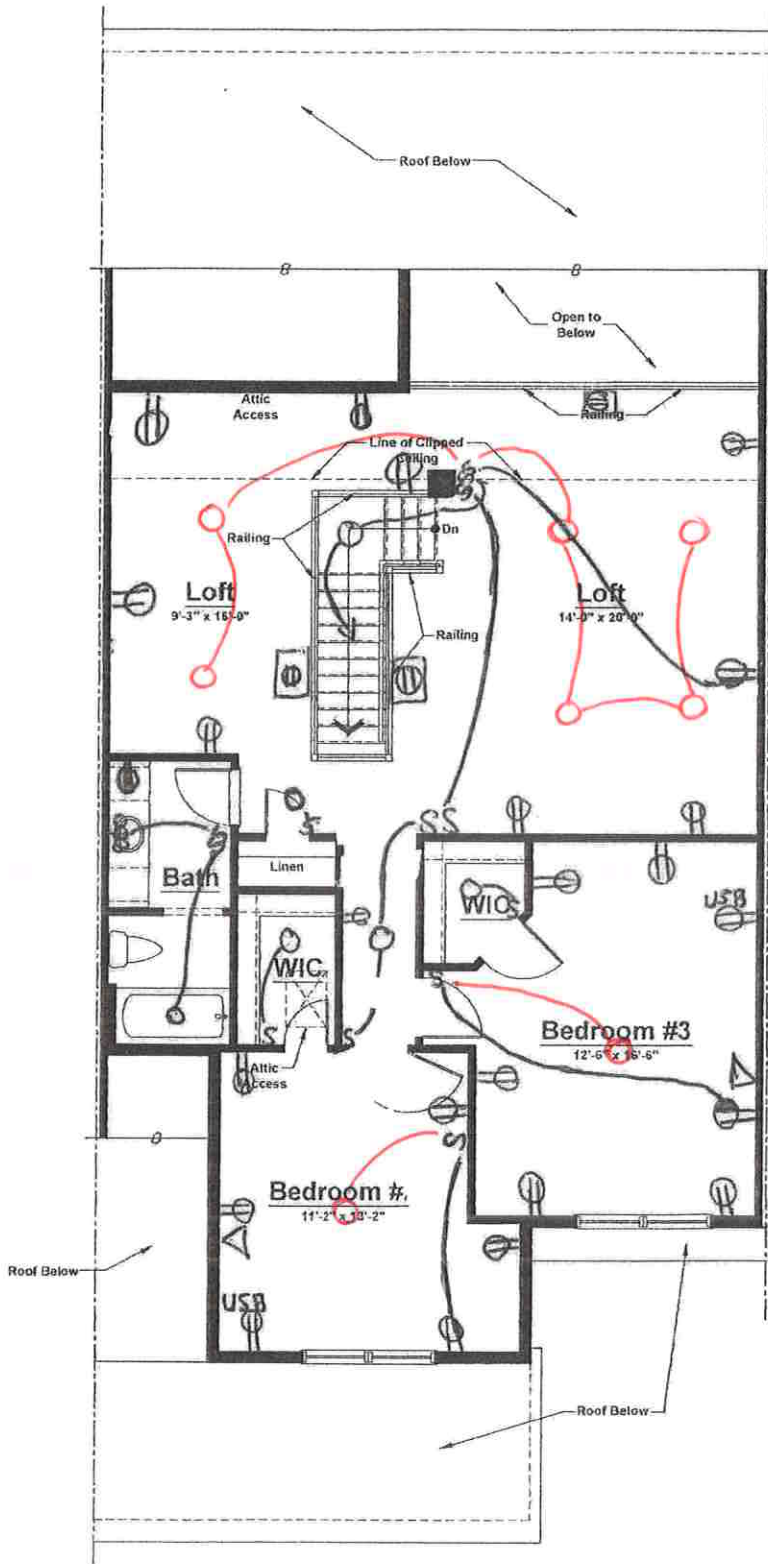


Unit 'D' - Second Floor Plan
Elevation #1

Standard Electrical Plan. Locations are approximate and can not be changed.

VN lot 147 - optional electric

- ⊕ = outlet
- ⊕ = GFI outlet
- ⊕ = Floor outlet
- S = switch
- = Recessed light
- = Keyless
- = Pendant light
- ⊕ = Exhaust fan
- light combo
- Δ = CAT u

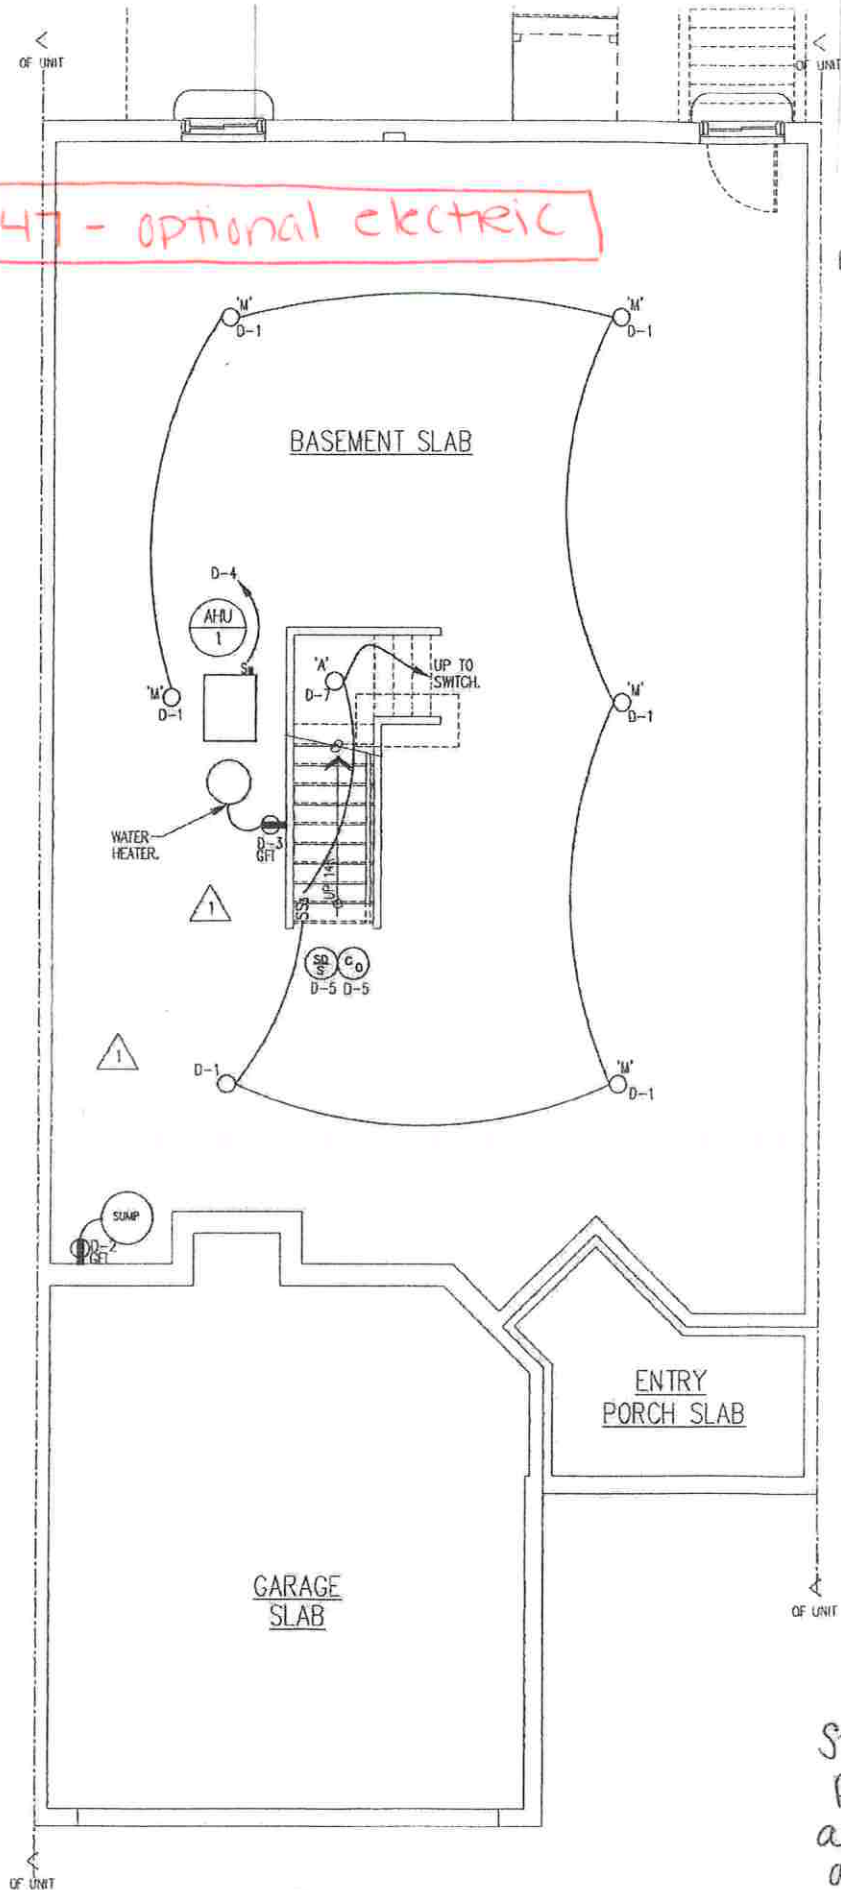

Standard Electrical Plan. Locations are approximate and can not be changed.

Unit D
ELECTRICAL BASEMENT FLOOR PLAN
 SCALE: 1/4" = 1'-0"