



Sharbell Building Company LLC

SUMMARY SELECTION SHEET

HOUSE NUMBER: 02575148
DEVELOPMENT: IA-Vintage at Hamilton (IA)
LOT NUMBER: 47.148
BUYER'S NAME: SPEC, SPEC
BUYER'S EMAIL:
JOB ADDRESS: 18 Kay Chiarello Way
PHONE:

SUPERINTENDENT:
SUPER PHONE: ( ) -
SUPER EMAIL:

PERMIT NUMBER:
WO STAGE: 1
PO STAGE: 2
START:
SUPERCEDES START:

( ) SALES SUPPORT | CONSTR SUPPORT ( )
( ) SALES MANAGER | CONSTR MANAGER ( )
ATTACHMENT:( ) FACADE ( ) FLOOR PLANS ( ) OTHER

Table with 3 columns: CHANGE ORD, DATE, ACCEPTED. Rows include 001, 002, 003 with corresponding dates and acceptance dates.

Table with 8 columns: COMPANY, DEV, HOUSE, BLOCK, LOT, MODEL/ELEVATION, RELEASED, ORIENT. Row 1: 005, IA, 02575148, 2575, 47.148, 003-Chianti (C) 1 -Elev. 1, 10/17/23, Per Plan

Table with 3 columns: QTY, OPTION, DESCRIPTION/TAG. Includes structural and electric options like 'Basement slab rough plumbing' and 'RECESSED LIGHT'.

Table titled 'STANDARD SELECTIONS' listing items like Kitchen Sink, Kitchen Faucet, Master Fixture Color, etc.



Sharbell Building Company LLC

SUMMARY SELECTION SHEET

HOUSE NUMBER: 02575148

DEVELOPMENT: IA-Vintage at Hamilton (IA)

LOT NUMBER: 47.148

BUYER'S NAME: SPEC, SPEC

BUYER'S EMAIL:

JOB ADDRESS: 18 Kay Chiarello Way

PHONE:

SUPERINTENDENT:

SUPER PHONE: ( ) -

SUPER EMAIL:

STANDARD SELECTIONS


- Bsmt Bar Sink
- Bsmt Bath Fixture
- Bsmt Bath Faucets
- Interior Rail Stain
- Kitchen Cabinets
- Master Cabinets
- Powder Room Cabinet
- 2nd Flr Bath Cabinet
- Bsmt Bath Cabinet
- Drop Zone Base Cab
- Kitchen Top
- Master Bath Top
- Powder Room Top
- 2nd Floor Bath Top
- Bsmt Bath Top
- Bsmt Bar Top
- Drop Zone Top
- Master Bath Tile
- Second Flr Bath Tile
- Basement Bath Tile
- Carpet
- Hardwood
- LVP
- Fireplace Mantel
- Fireplace Surround
- Shower Doors
- Appliance Package
- Kitchen Cab Hardware
- Bathroom Hardware
- Drop Zone Hardware
- Bsmt Bar Hardware
- Siding
- Roofing
- Stone
- Front Door
- Notes
- Notes
- Notes
- Notes

VN lot 148 - optional electric

Recessed  
 (4) Gathering  
 (1) owner Bath  
 (6) Loft

Braced Outlet  
 Gathering  
 owner Bed  
 Study  
 Bed 2  
 Bed 3

- ⊕ = outlet
- ⊕ = GFI outlet
- ⊕ = Floor outlet
- S = switch
- = Recessed light
- ⊕ = Keyless
- = Pendant light
- ⊕ = Exhaust fan light combo
- △ = CAT 2

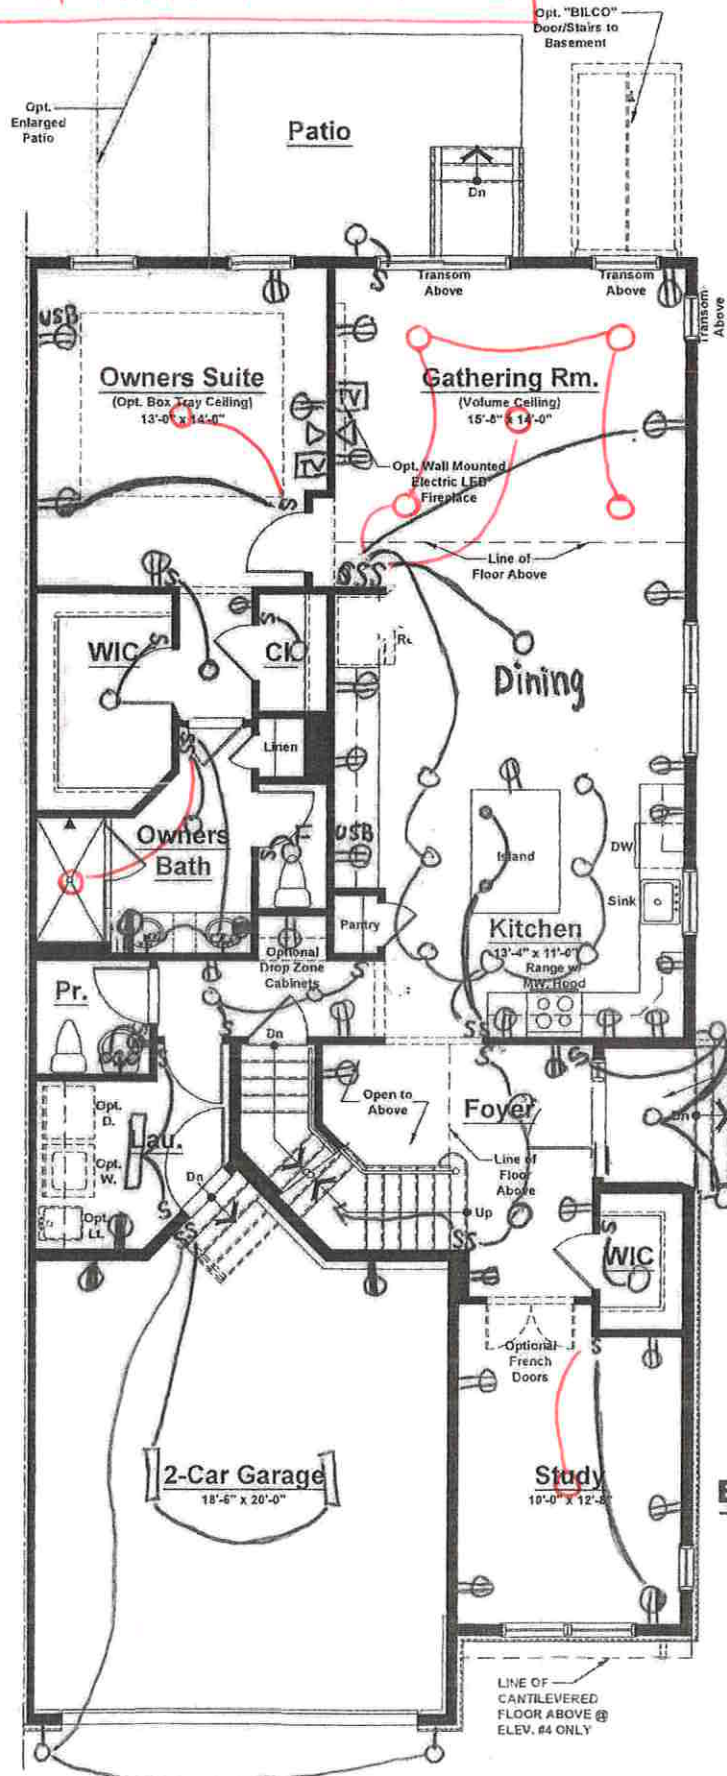

Unit 'C' - First Floor Plan  
 Elevations #1, 2, 3 & 4

Standard Electrical Plan. Locations are approximate and can not be changed.

**Unit 'C' (Ext. Unit)  
 Elevations #1, 2 & 3**


First Floor	1,475 sq. ft.
Second Floor	1,016 sq. ft.
<b>Total</b>	<b>2,491 sq. ft.</b>
Garage	409 sq. ft.

**Unit 'C' (Ext. Unit)  
 Elevation #4**

First Floor	1,475 sq. ft.
Second Floor	1,027 sq. ft.
<b>Total</b>	<b>2,502 sq. ft.</b>
Garage	409 sq. ft.

VN lot 148 - optional electric

- ⊕ = outlet
- ⊕ = GFI outlet
- ⊕ = Floor outlet
- S = switch
- = Recessed light
- ⊕ = Keyless
- = Pendant light
- ⊕ = Exhaust fan
- light combo
- Δ = CAT 6

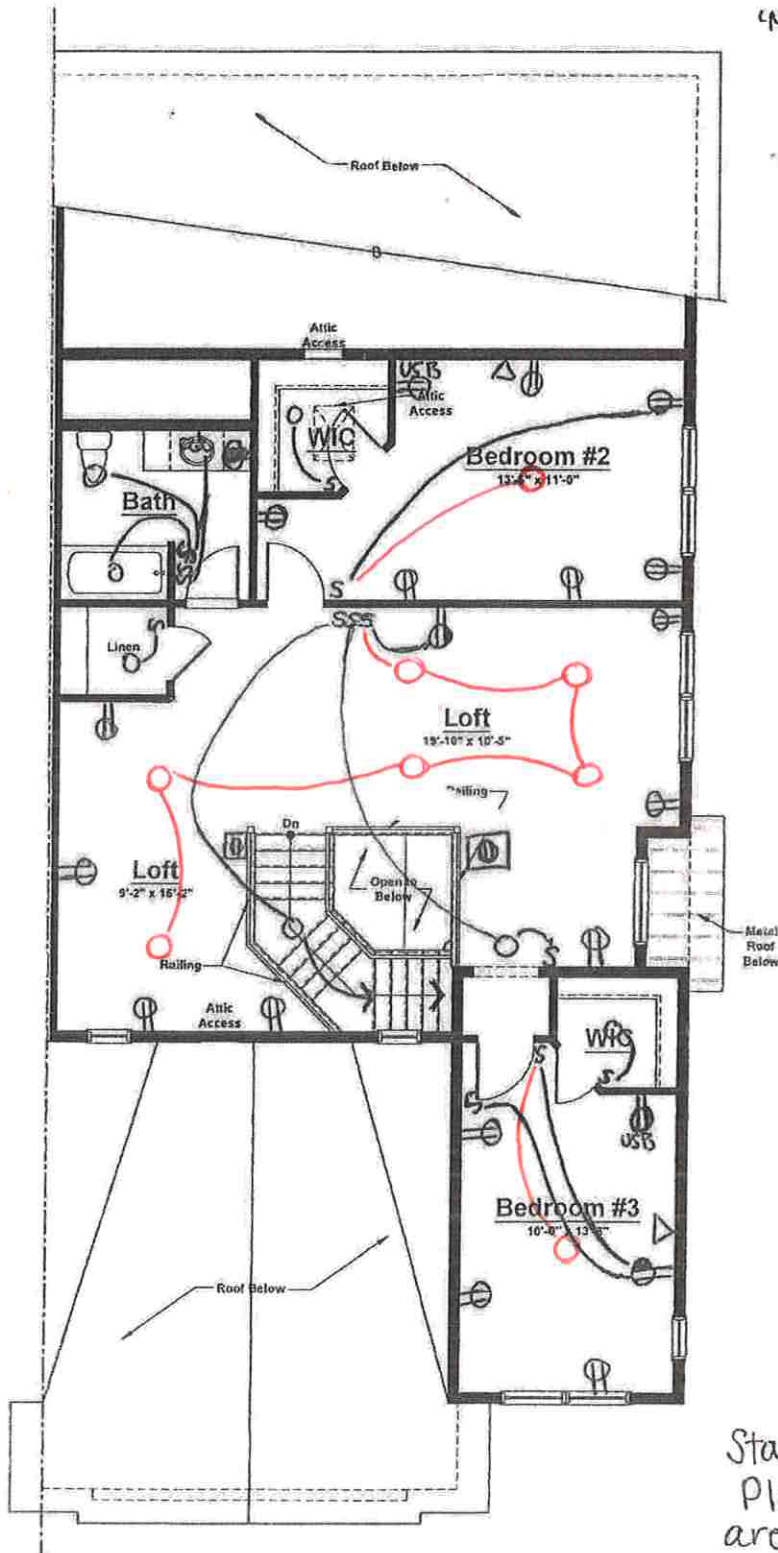


**Unit 'C' - Second Floor Plan**  
 Elevation #1 (Shown)  
 Elevations #2 & 3 (Similar)

Standard Electrical Plan. Locations are approximate and can not be changed.

VN 10+ 148 - optional electric

- ⊕ = outlet
- ⊕ = GFI outlet
- ⊕ = Floor outlet
- S = switch
- = Recessed light
- = Keyless
- = Pendant light
- ⊞ = Exhaust fan light combo
- Δ = CAT u

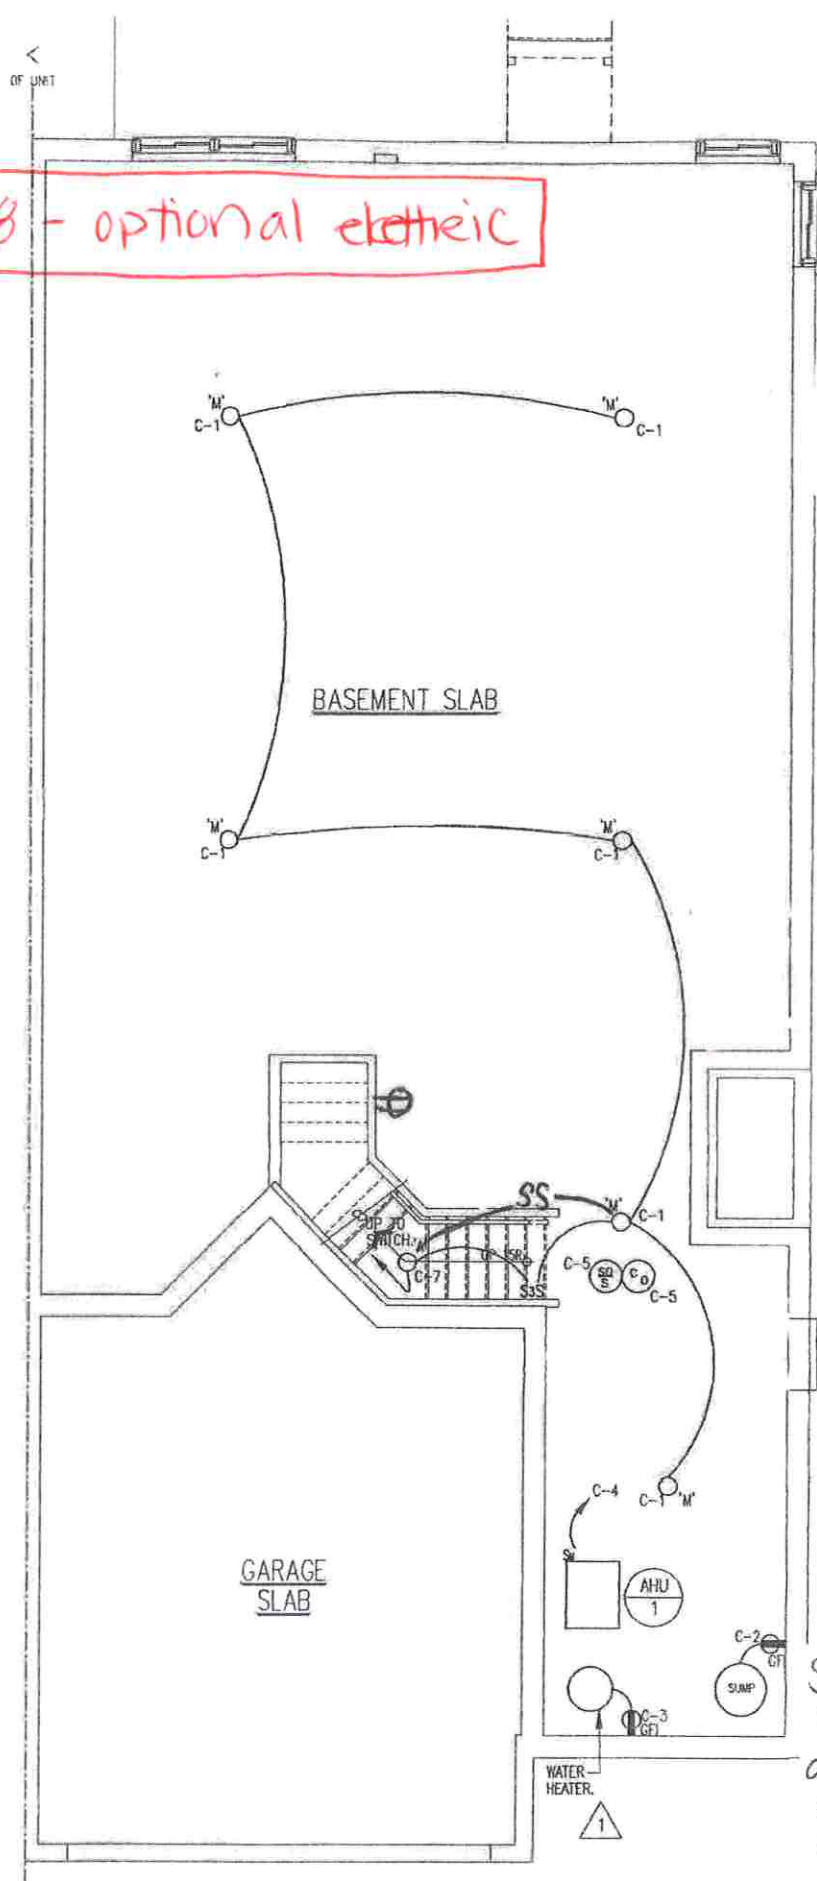

Standard Electrical Plan. Locations are approximate and can not be changed.

Unit C  
**ELECTRICAL BASEMENT FLOOR PLAN**  
 SCALE: 1/4" = 1'-0"